



# FACT SHEET

February 2020

## Footpath Construction—Pallas Street (Walker Street to Ella Street)

### PROJECT:

This project provides for the construction of a 1.3m concrete footpath on the western side of Pallas Street for a distance of approximately 530m from Walker Street to Ella Street.

This project was identified for completion as part of Council’s Walk and Cycle Strategy.

### PROJECT ESTIMATE:


\$130,000

### PROJECT SCOPE OF WORKS:

The Project scope is as follows:

- Concrete footpath construction
- Concrete driveway works as shown
- Kerb ramps
- Topsoiling and reinstatement of nature strip

The traffic management plan that will be put in place for the duration of the construction period will be developed prior to works commencing.


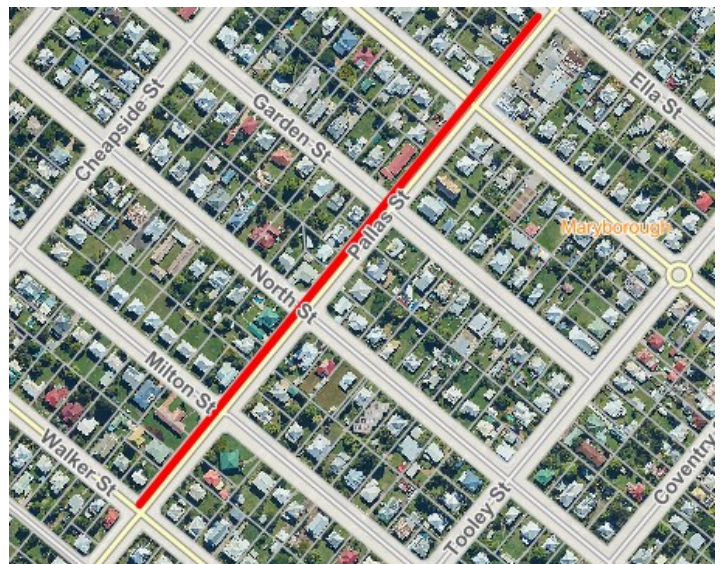


### INDICATIVE PROJECT MILESTONES


May 2018	Final Design
March/April 2020	Construction Period
May 2020	Project Completion

Note: Project milestones are subject to weather and may change.

# Footpath Construction—Pallas Street (Walker Street to Ella Street)

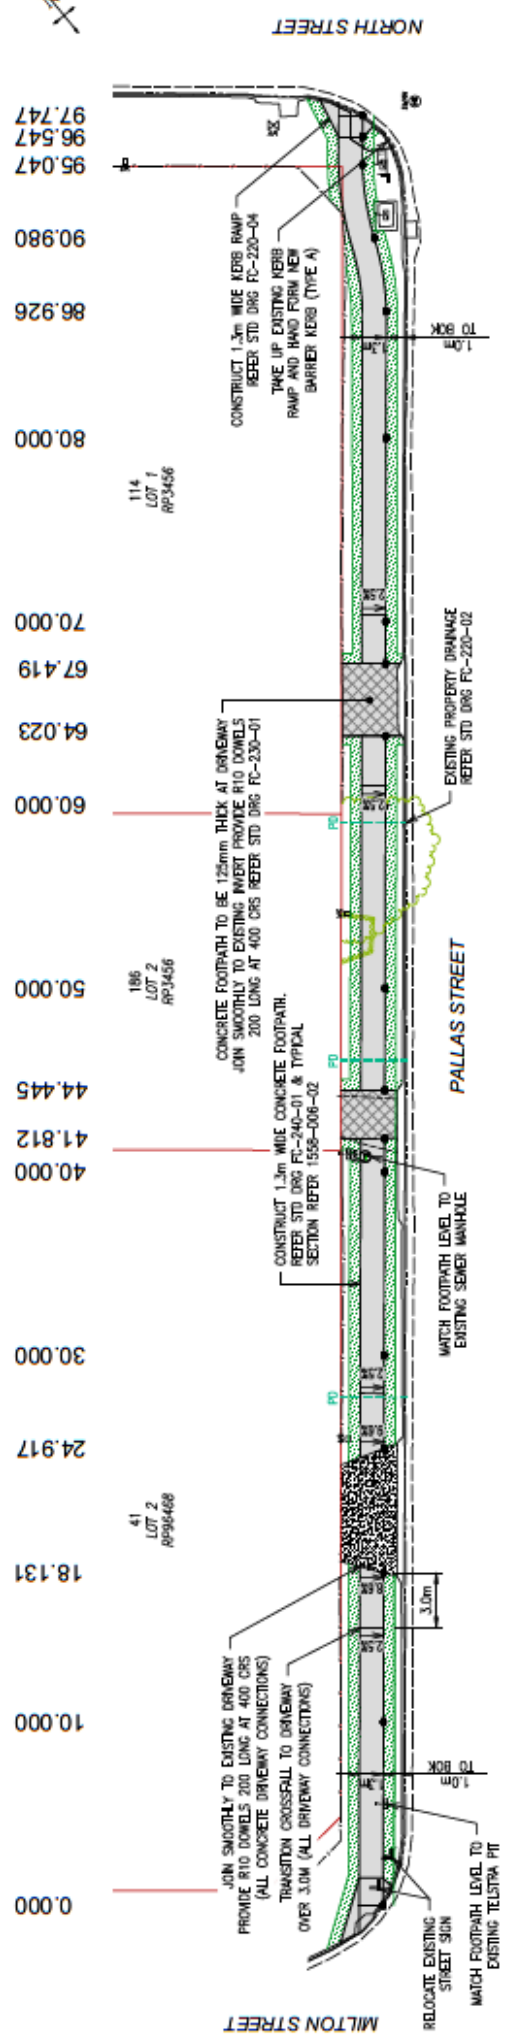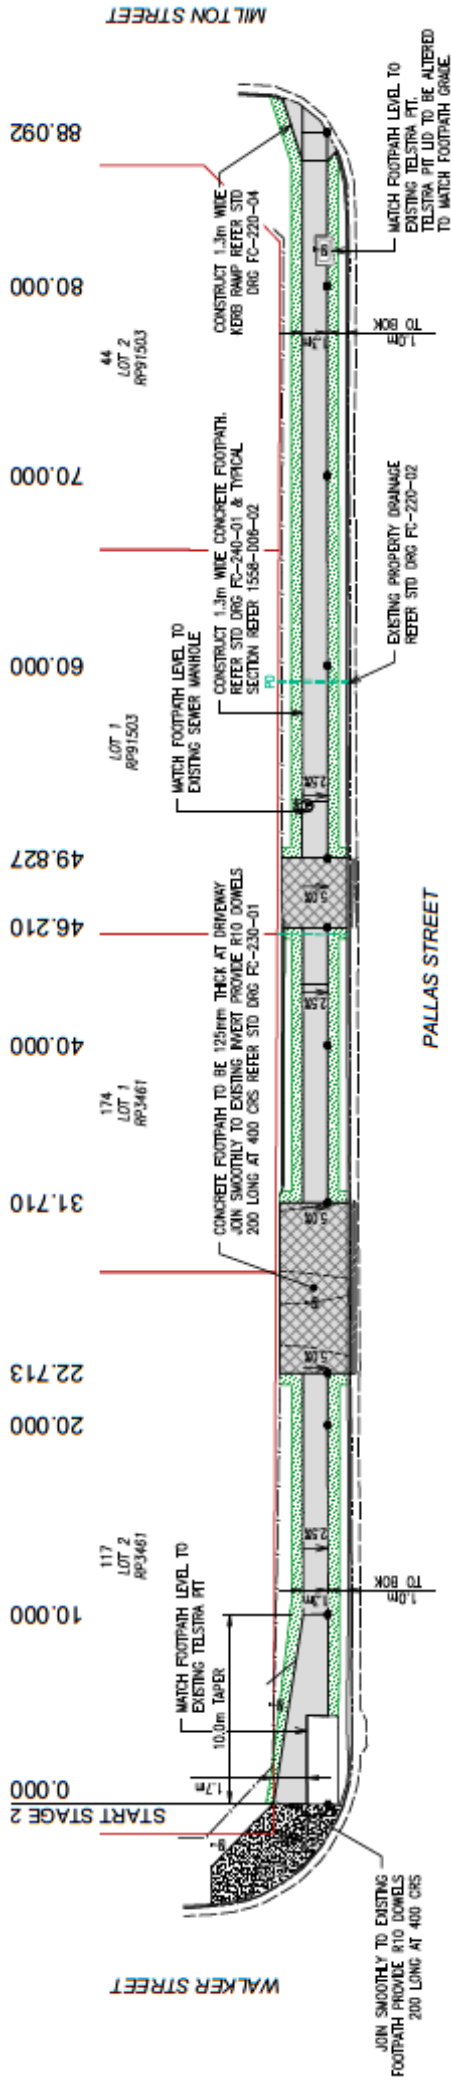

# Footpath Construction—Pallas Street (Walker Street to Ella Street)

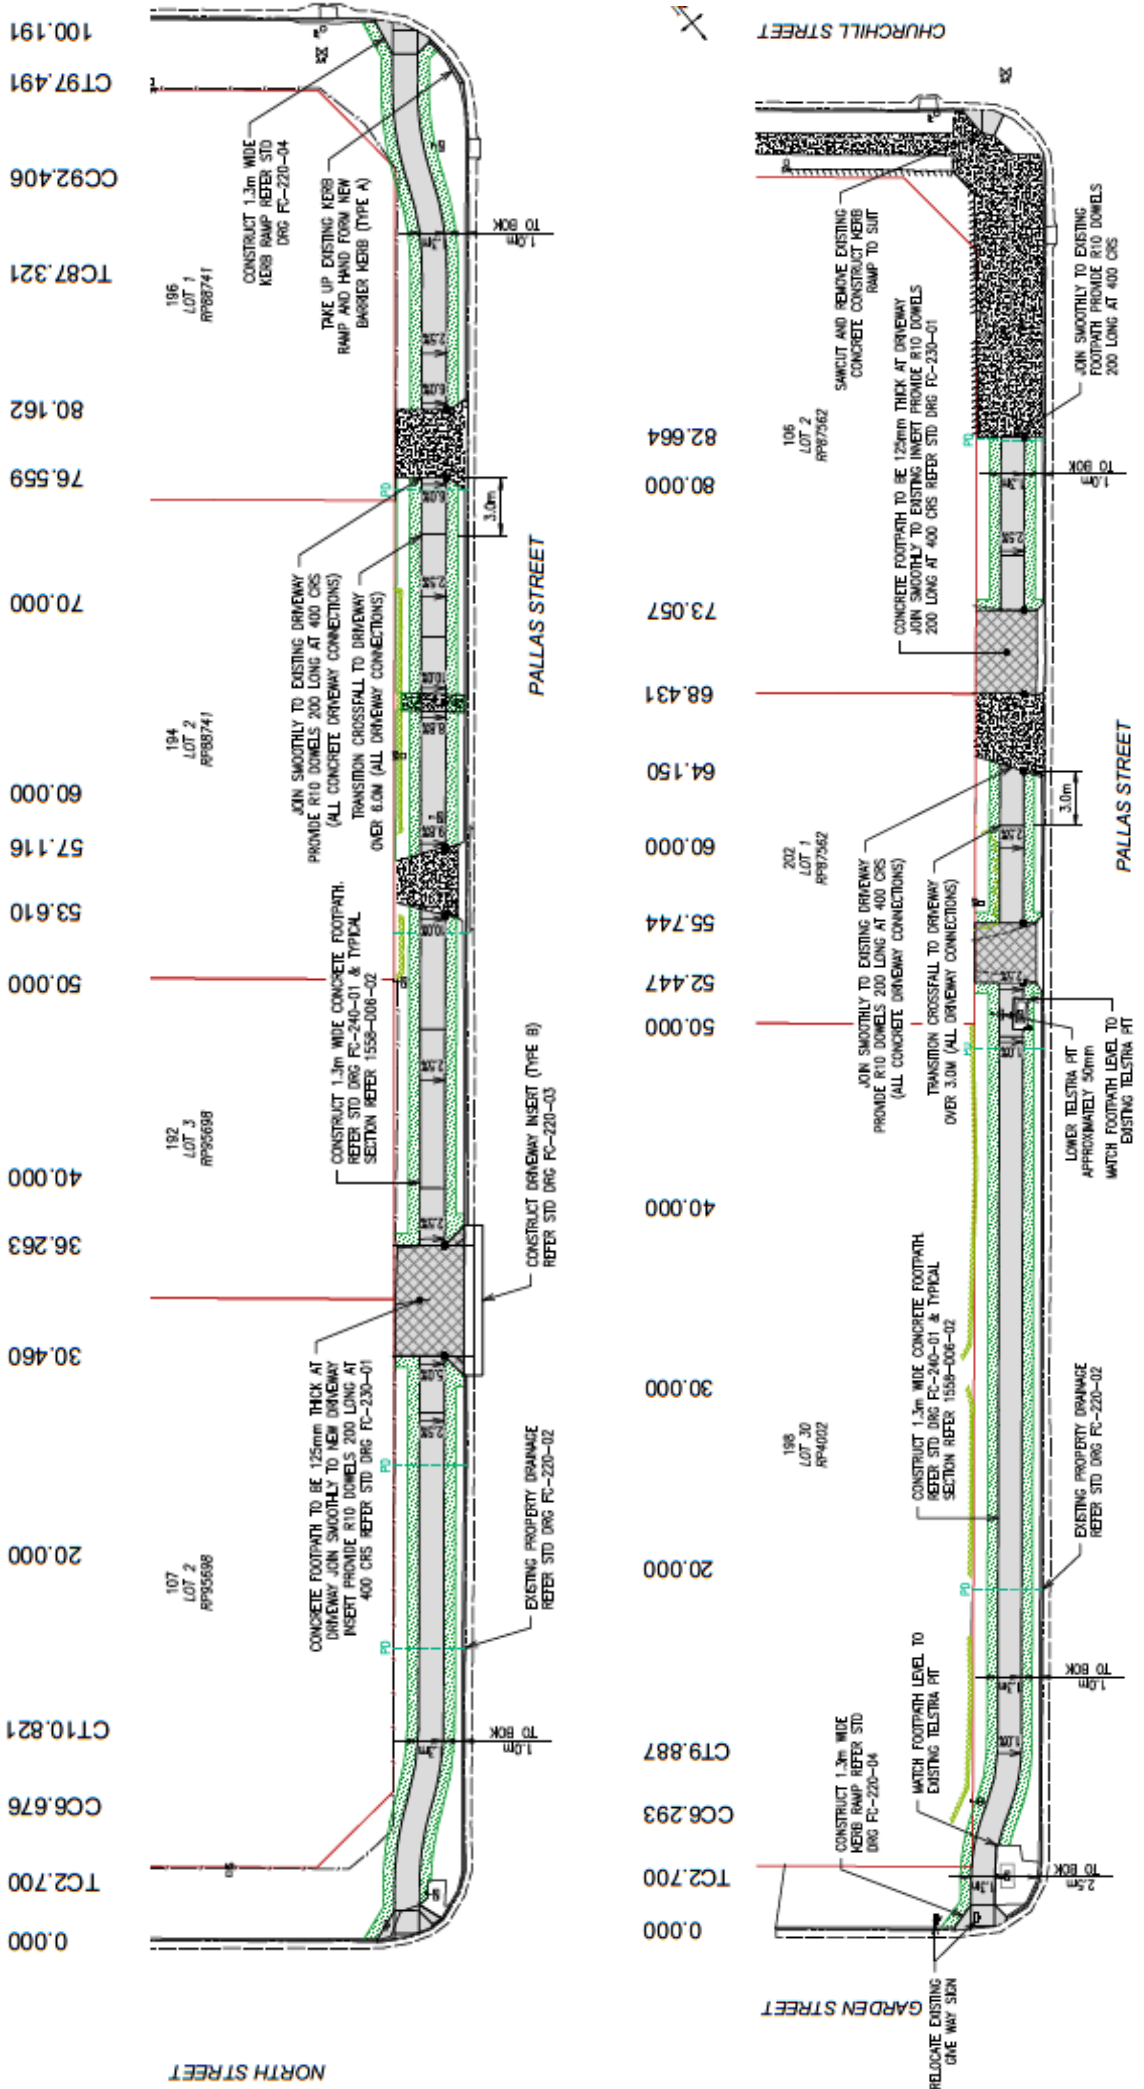

# Footpath Construction—Pallas Street (Walker Street to Ella Street)

