



FACT SHEET

February 2020

Road Reconstruction — Tooley Street (Woodstock Street to Frank St.)

PROJECT:

This project provides for the road reconstruction of Tooley Street, Maryborough from Woodstock Street to Frank Street.

PROJECT ESTIMATE:

\$300,000 (this project is funded through the State Government’s Works for Queensland Funding Program)

PROJECT SCOPE OF WORKS

The Project scope is as follows:

- Earthworks
- Road Pavement works
- Stormwater drainage works
- Kerb and Channel Replacement
- Asphalt Surfacing
- New Driveways
- Linemarking
- Topdressing and turfing of disturbed areas




INDICATIVE PROJECT MILESTONES

Feb 2020	Final Design
Feb /March 2020	Tender Period
March/April 2020	Construction Period
May 2020	Project Completion


The traffic management plan that will be put in place for the duration of the construction period will be developed prior to works commencing.

Note: Project milestones are subject to contract and weather and may change.

Road Reconstruction — Tooley Street (Woodstock Street to Frank Street)

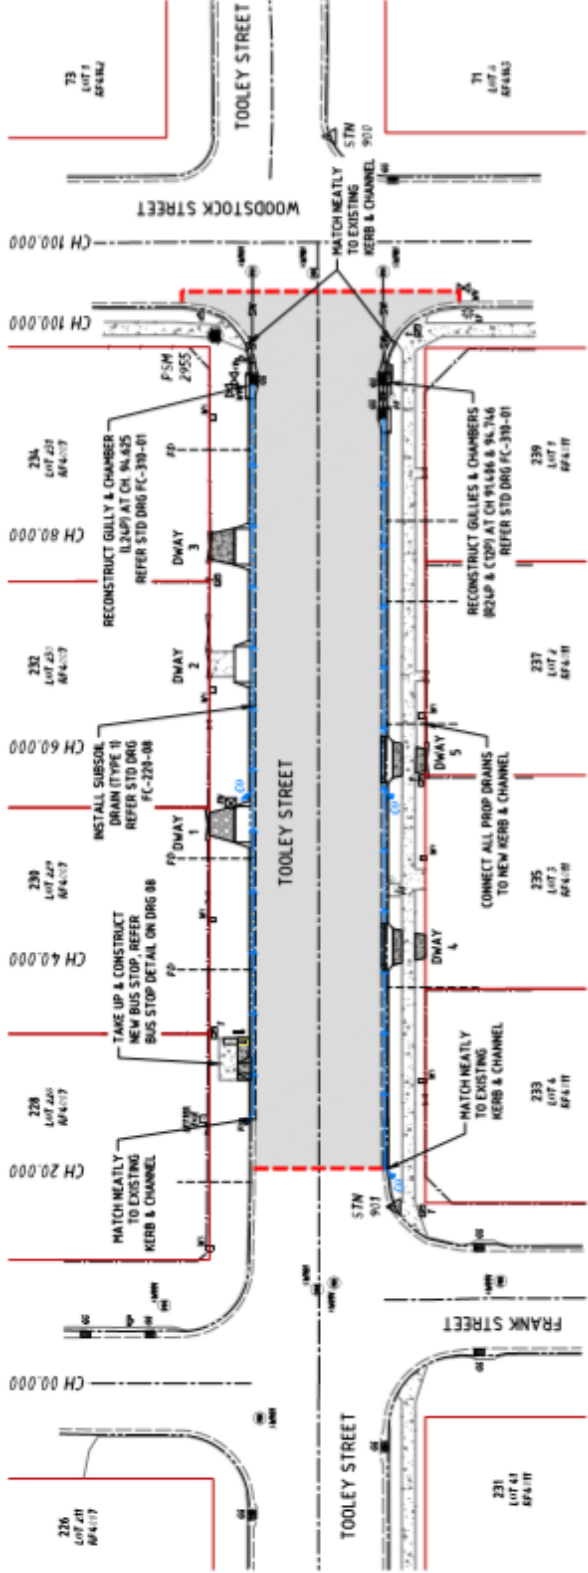

LAYOUT PLAN - TOOLEY STREET
SCALE 1:500

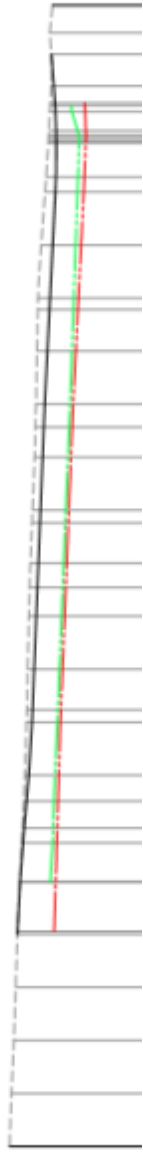

NOTES:

1. TOP DRESS & TURF ALL DISTURBED AREAS - MIN. 1.25m WIDTH.
2. ALTER PROPERTY DRAINS WHERE REQUIRED IN ACCORDANCE WITH FCRC STD DRG FC-220-42 & FC-220-43.
3. DRIVEWAY CROSSINGS TO BE CONSTRUCTED IN ACCORDANCE WITH FCRC STD DRG FC-230-41.
4. FOR DETAILS ON KERB RAMPERS REFER TO FCRC STD DRG FC-228-34.
5. REFER TO DRG 1655-007-04 FOR SETOUT INFORMATION.
6. REFER TO DRG 1655-007-10 TO 12 FOR CROSS SECTIONS.

LEGEND - NEW

- NEW ROAD CROWN / CONTRIKE LINE
- NEW KERB AND CHANNEL (TYPE A)
- NEW SUBSOIL DRAINAGE & CLEAOUT
- NEW STORMWATER STRUCTURE
- NEW STORMWATER PIPE
- NEW PROPERTY DRAINAGE
- PAVEMENT OUTBACK EDGE
- NEW ROAD PAVEMENT
- NEW GRAVEL DRIVEWAY
- NEW CONCRETE DRIVEWAY

NOTE: REFER TO PAVEMENT SPECIFICATION ON DRG 02 FOR PAVEMENT DETAILS.