

Footpath Construction — Neptune Street (Winston Noble Drive to Walker St)

PROJECT:

This project provides for the construction of a 2m wide concrete footpath for a distance of 210m on the southern side of Neptune Street from Winston Noble Drive to Walker Street.

These works will complete the footpath link from Woodstock Street to Walker Street.

PROJECT ESTIMATE:

\$110,000 (this project is funded through the State Government's Works for Queensland Funding Program)



PROJECT SCOPE OF WORKS

The Project scope is as follows:

- Earthworks
- Concrete footpath
- Topdressing and turfing of disturbed areas




The traffic management plan that will be put in place for the duration of the construction period will be developed prior to works commencing.

INDICATIVE PROJECT MILESTONES


June 2020	Final Design
June/Sept 2020	Tender Period
March 2021	Construction Period
April 2021	Project Completion

Note: Project milestones are subject to contract and weather and may change.

Footpath Construction — Neptune Street (Winston Noble Drive to Walker St)

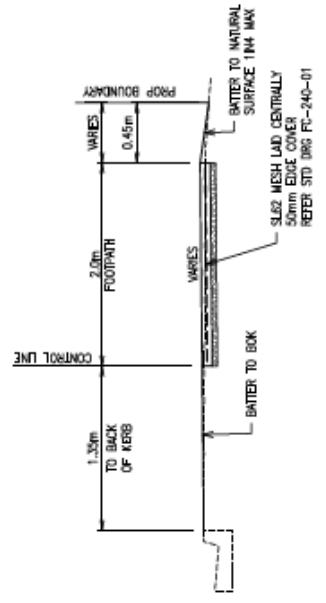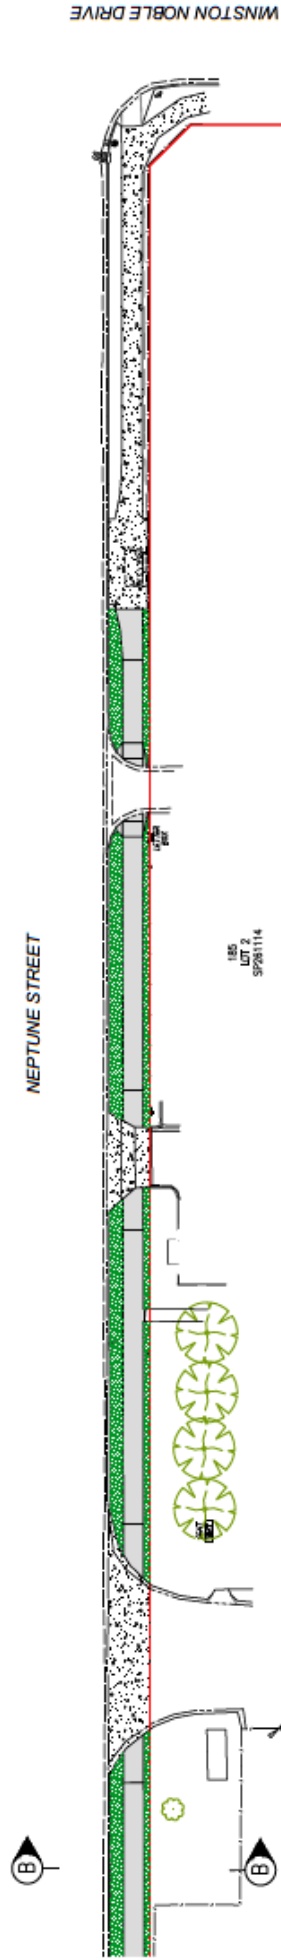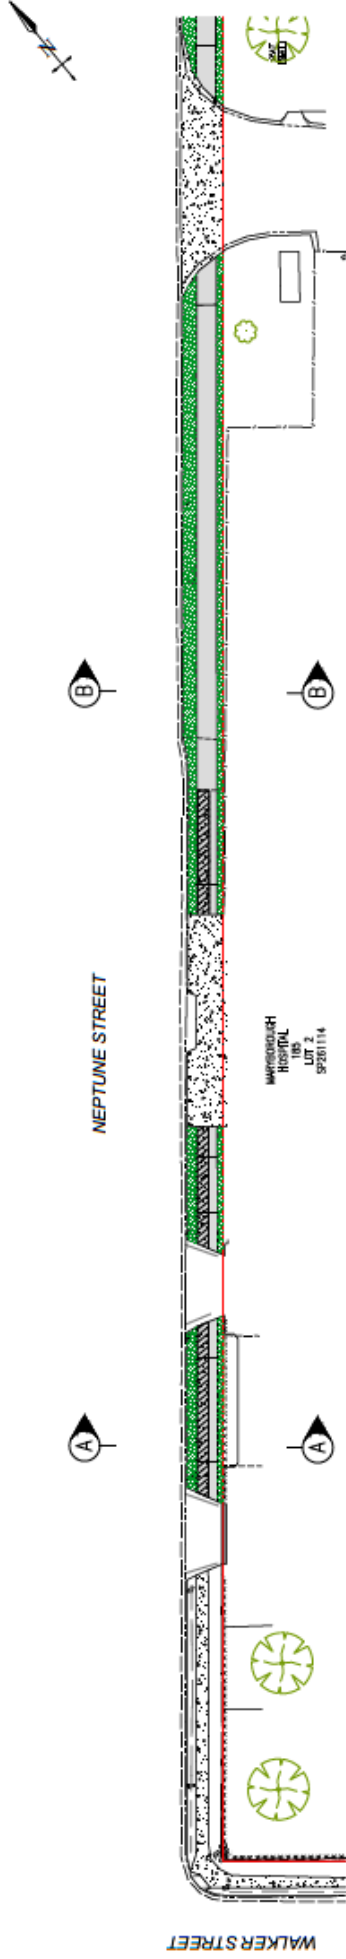

TYPICAL CROSS SECTION B-B
SCALE 1:50

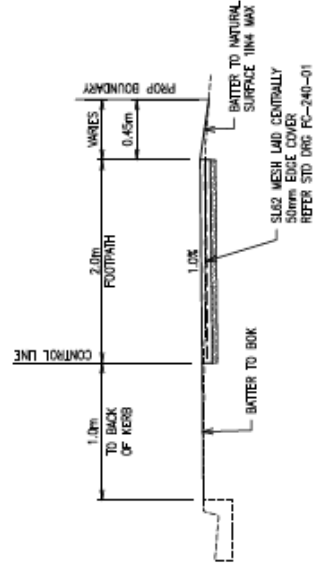

TYPICAL CROSS SECTION A-A
SCALE 1:50

LEGEND	
	FOOTPATH EDGE
	EXIST. K&C
	EXIST. CONCRETE
	TOP DRESS & TURF
	CONCRETE FOOTPATH (100mm THICK SLAB MESH)