

## Footpath Construction—Cambridge Street

### PROJECT:

This project provides for the construction of a 1.3m wide concrete footpath on the northern side of Cambridge Street, Maryborough connecting to the existing pathway in the vicinity of the Granville State School to Odessa Street.

This project was identified for completion as part of Council’s Walk and Cycle Strategy.

### PROJECT ESTIMATE:

\$85,000 (this project is partly funded through the State Government’s Transport Infrastructure Development Scheme)

### PROJECT SCOPE OF WORKS:

The Project scope is as follows:

- Excavation and earthworks;
- Concrete footpath works;
- New property driveway to Granville State School;
- Removal of fence pole - vicinity of Granville State School;
- New raised pedestrian refuge island in Dau Drive with painted chevrons;
- Construction of new barrier kerb for road widening in area adjacent to pathway area - Dau Drive;
- Topdressing and turfing of disturbed areas.




The traffic management plan that will be put in place for the duration of the construction period will be developed prior to works commencing.

### INDICATIVE PROJECT MILESTONES


July 2020	Final Design
Sept/Oct 2020	Construction Period
Nov 2020	Project Completion

Note: Project milestones are subject to weather and may change.

# Footpath Construction—Cambridge Street

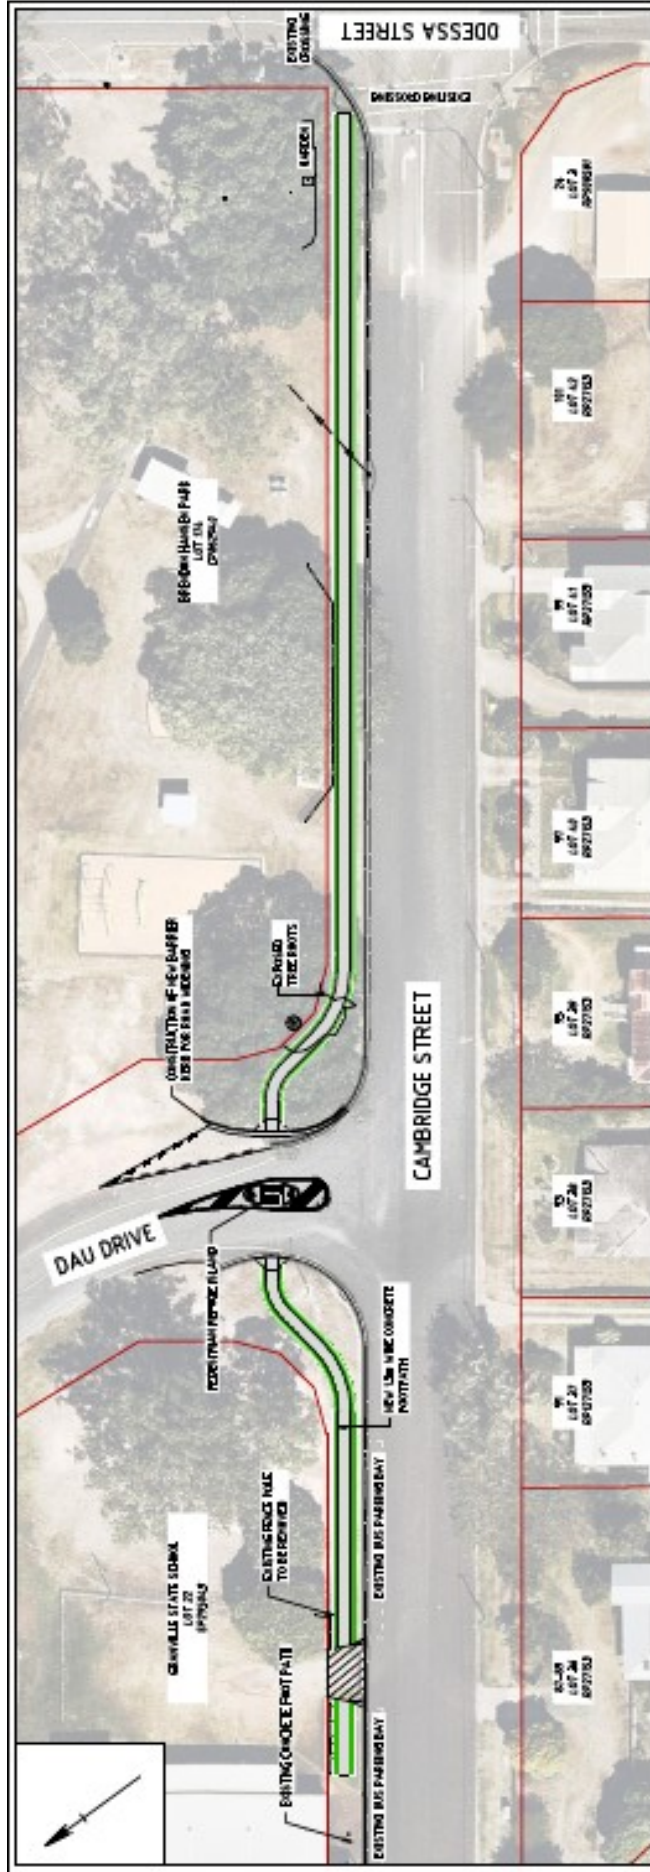

LAYOUT PLAN

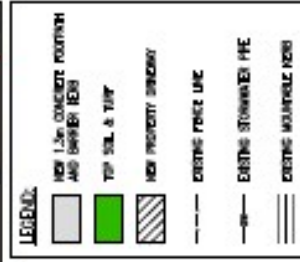

LOCALITY PLAN



TYPICAL FOOTPATH SECTION  
NOT TO SCALE



CAMBRIDGE STREET (ODESSA ST TO SCHOOL)  
1.3m WIDE CONCRETE FOOTPATH