

Floodway Construction — Bakers Road

PROJECT:

This project provides for the construction of approximately 90m of concrete floodway in Bakers Road, Bauple and associated road reconstruction works on both approaches to match with the line and level of the new floodway.

PROJECT ESTIMATE:

\$570,000 (This project received grant funding from the State Government and is partly funded by Fraser Coast Regional Council)

PROJECT SCOPE OF WORKS

The Project scope is as follows:

- Earthworks
- Pavement reconstruction
- Concrete works
- Culvert construction
- Signage and restoration works

The traffic management plan that will be put in place for the duration of the construction period will allow for the full closure of Bakers Road at the floodway location whilst the works are being completed.




INDICATIVE PROJECT MILESTONES


INDICATIVE PROJECT MILESTONES	
February 2022	Final Design
March/April 2022	Tender Period
July/Sept 2022	Construction Period
Oct 2022	Project Completion

Note: Project milestones are subject to contract and weather and may change.


Floodway Construction — Bakers Road

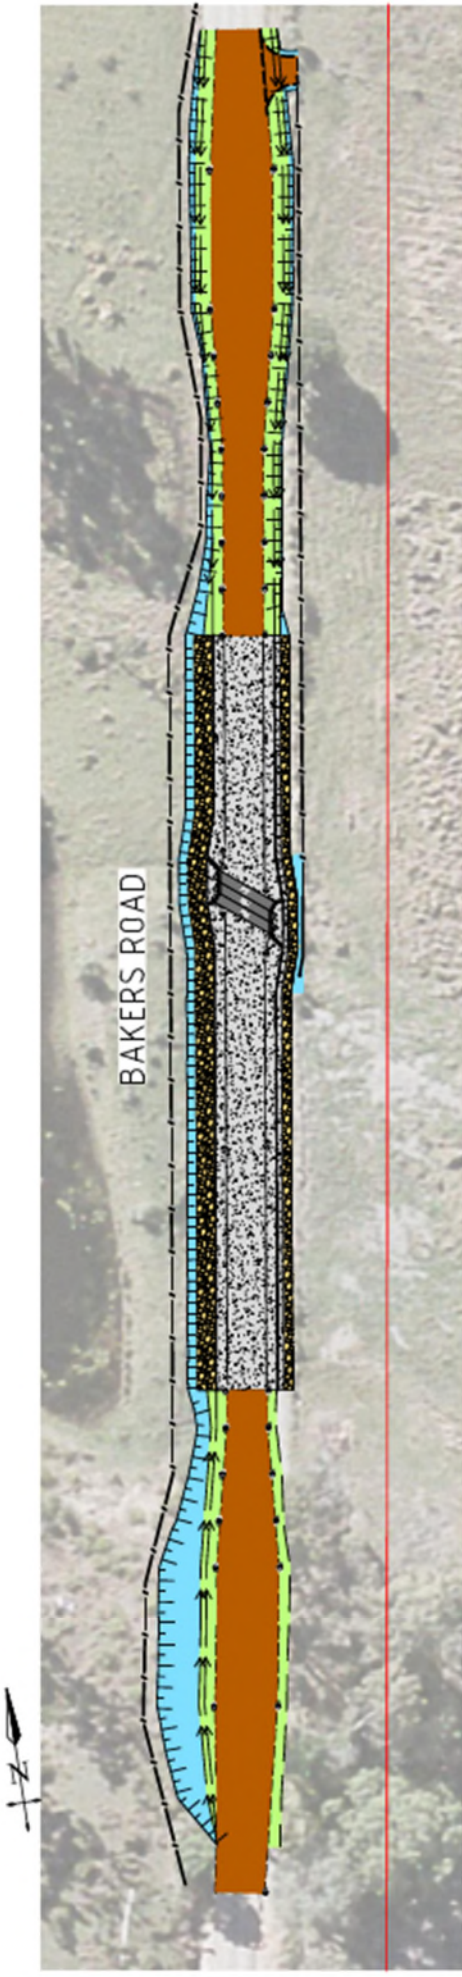


SITE PLAN
NOT TO SCALE

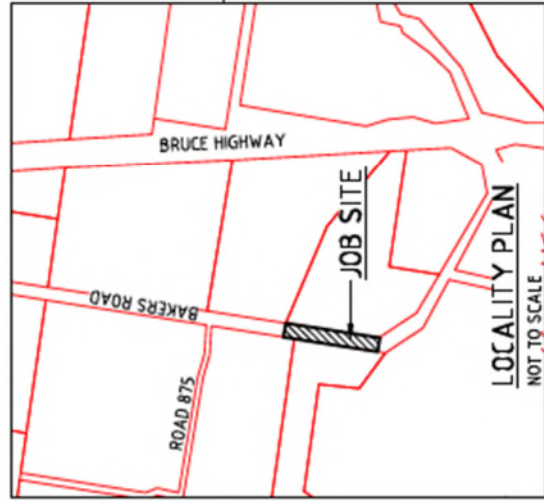

LOCALITY PLAN
NOT TO SCALE

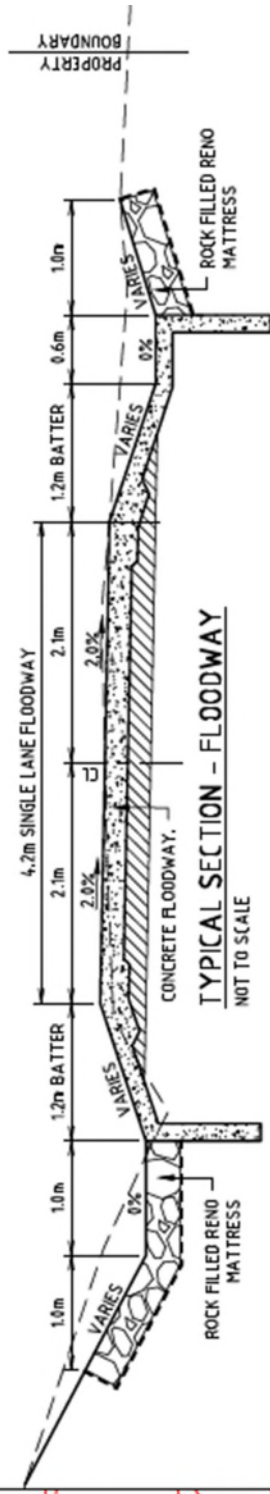

TYPICAL SECTION — FLOODWAY
NOT TO SCALE

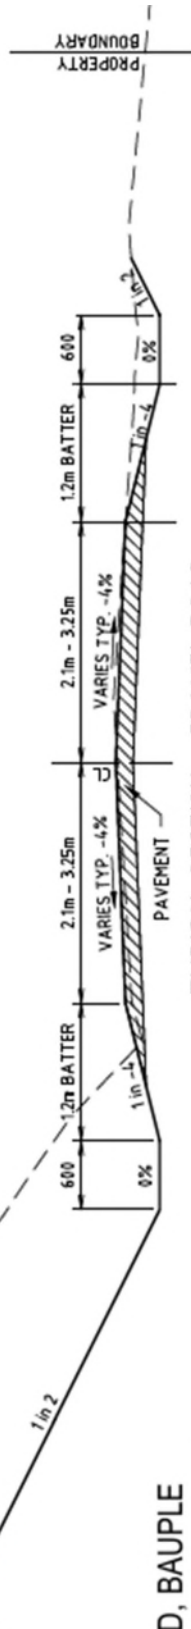

TYPICAL SECTION — GRAVEL ROAD
NOT TO SCALE

BAKERS ROAD, BAUPLE
280m SOUTH OF ROAD 875
FLOODWAY CONSTRUCTION