

Road Reconstruction – Martha Street, Howard (Whitley Street to Railway)

PROJECT:

This project provides for the pavement sealing of Martha Street between Whitley Street to the Railway line area.

These works will complete the sealed road network in this location.

PROJECT ESTIMATE:

\$123,000

PROJECT SCOPE OF WORKS:

The project scope is as follows:

- Excavation and earthworks;
- Pavement replacement;
- Install new 600x225 RCBC and sloped driveway culvert headwall at each end for property access to 1 Martha Street including rural driveway with concrete invert;
- Install bitumen access including rural driveway with concrete invert to property access at 2 Martha Street,
- Table drain reconstruction;
- Bitumen seal;
- Topdressing and turfing of disturbed areas.




The traffic management plan that will be put in place for the duration of the construction period will be developed prior to works commencing.

INDICATIVE PROJECT MILESTONES

INDICATIVE PROJECT MILESTONES	
November 2023	Final Design
Nov/Dec 2023	Construction Period
December 2023	Project Completion



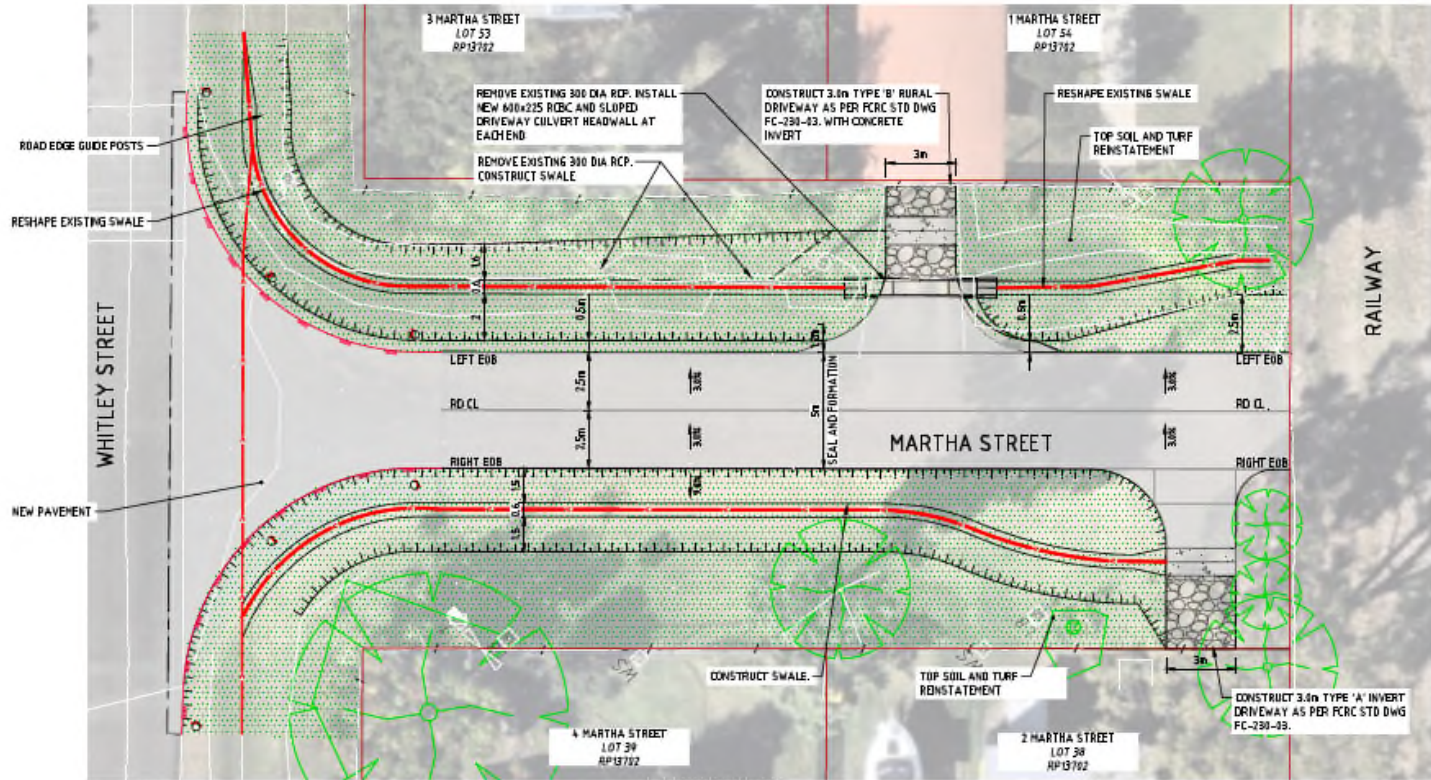


 

Note: Project milestones are subject to weather and may change.


Road Reconstruction – Martha Street, Howard



LAYOUT PLAN
SCALE 1:200

LEGEND -

-  NEW STORMWATER DRAINAGE CULVERT
-  NEW SWALE
-  NEW TOPSOIL AND HYDROMULCHING / TURFING
-  NEW GRAVEL RURAL PROPERTY ACCESS
-  NEW CONCRETE INVERT
-  NEW PAVEMENT
-  NEW ROAD EDGE GUIDE POST

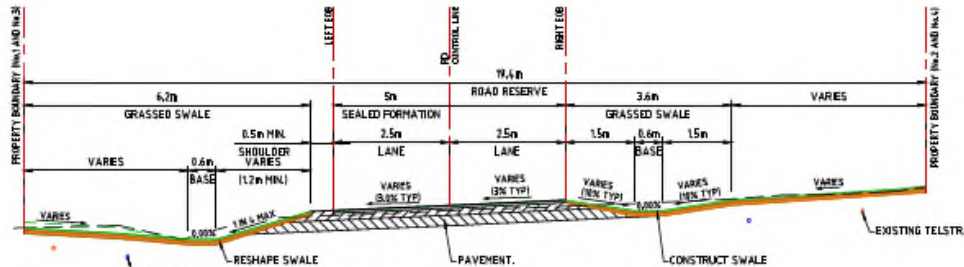

TYPICAL SECTION
SCALE NOT TO SCALE