

Road Reconstruction – Purser Road (Craignish Road to Green Acres Road)

PROJECT:

This project provides for road reconstruction works in Purser Road between Craignish Road and Green Acres Road.

The road reconstruction works are being undertaken as a result of Council’s ongoing asset inspection program which identified that the road was showing signs of pavement failure and distress.

PROJECT ESTIMATE:

\$1M

PROJECT SCOPE OF WORKS:

The project scope is as follows:

- Excavation of existing surfacing and pavement;
- Earthworks;
- Installation of new pavement material;
- Pavement widening;
- Construction of new stormwater drainage culvert;
- Construction of new reinforced concrete box culverts for property accesses at 92 Purser Road and 93 Green Acres Road;
- Bitumen resurfacing;
- Pavement marking and signage;
- Reinstatement works.




The traffic management plan that will be put in place for the majority of the construction period will allow for a one lane/one way traffic arrangement with traffic travelling in a northerly direction; however, a full road closure, local traffic only, will be put in place for Purser Road whilst the culvert crossing works are completed.


INDICATIVE PROJECT MILESTONES	
March 2024	Final Design
April/July 2024	Construction Period
August 2024	Project Completion

Note: Project milestones are subject to weather and may change.

Road Reconstruction – Purser Road Road between Craignish Road and Green Acres Road

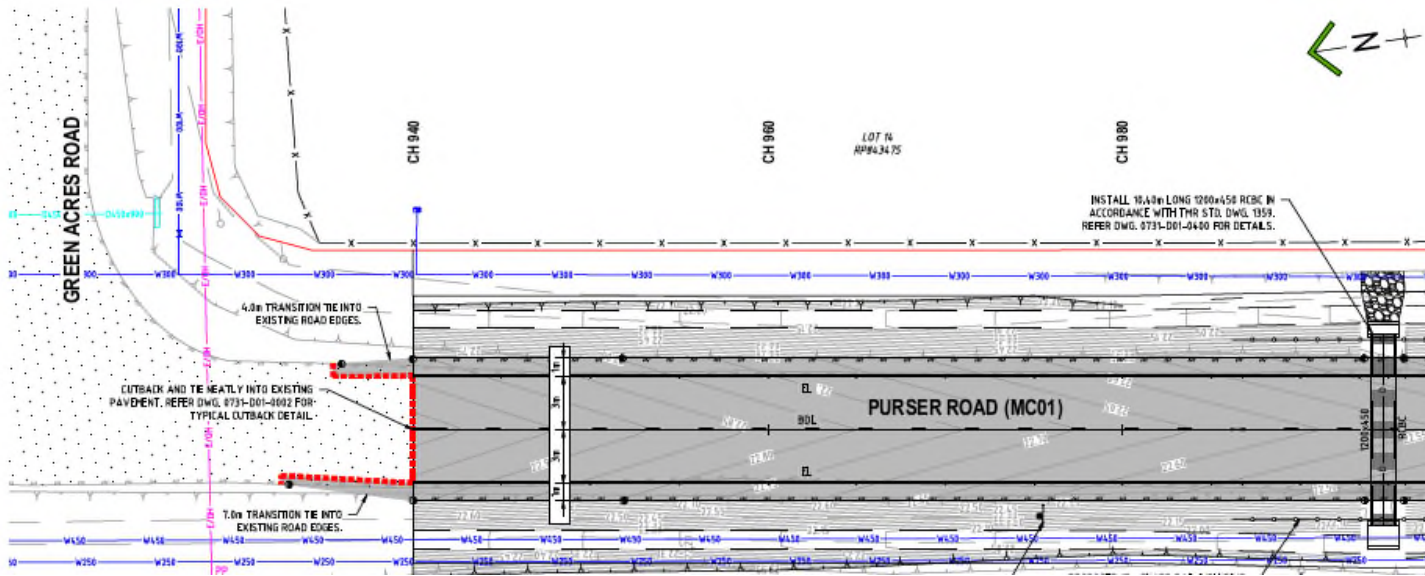

	EXISTING POWERLINE		EXISTING PAVEMENT SURFACING
	EXISTING OVERHEAD ELECTRICITY LINE		EXISTING GRAVEL
	EXISTING TELSTRA LINE		PROPOSED MAIN CONTOURS
	EXISTING TELSTRA FIBER OPTIC CABLE STRUCTURE		PROPOSED MINOR CONTOURS
	EXISTING 150mm WATERMAIN		PROPOSED CUTBACK LINE
	EXISTING 200mm WATERMAIN		PROPOSED EDGE OF BITUMEN
	EXISTING 300mm WATERMAIN		PROPOSED SHOULDER LINE
	EXISTING 400mm WATERMAIN		PROPOSED BOTTOM UP BATTER
	EXISTING FIRE HYDRANT		PROPOSED TOP OF BATTER
	EXISTING VALVE		PROPOSED QUARREL
	EXISTING DRAINAGE LINE		PROPOSED MTPEN SEAL SURFACING
	EXISTING 375mm DRAINAGE PIPE		PROPOSED ROCK
	EXISTING 500mm DRAINAGE PIPE		PROPOSED FENCE
	EXISTING 600mm DRAINAGE PIPE		EXISTING EDGE OF BITUMEN
	EXISTING LOT BOUNDARY		EXISTING VEGETATION TO REMAIN
	EXISTING FENCE		PROPOSED DRAINAGE LINE
	EXISTING EDGE OF BITUMEN		PROPOSED SIDEWALK

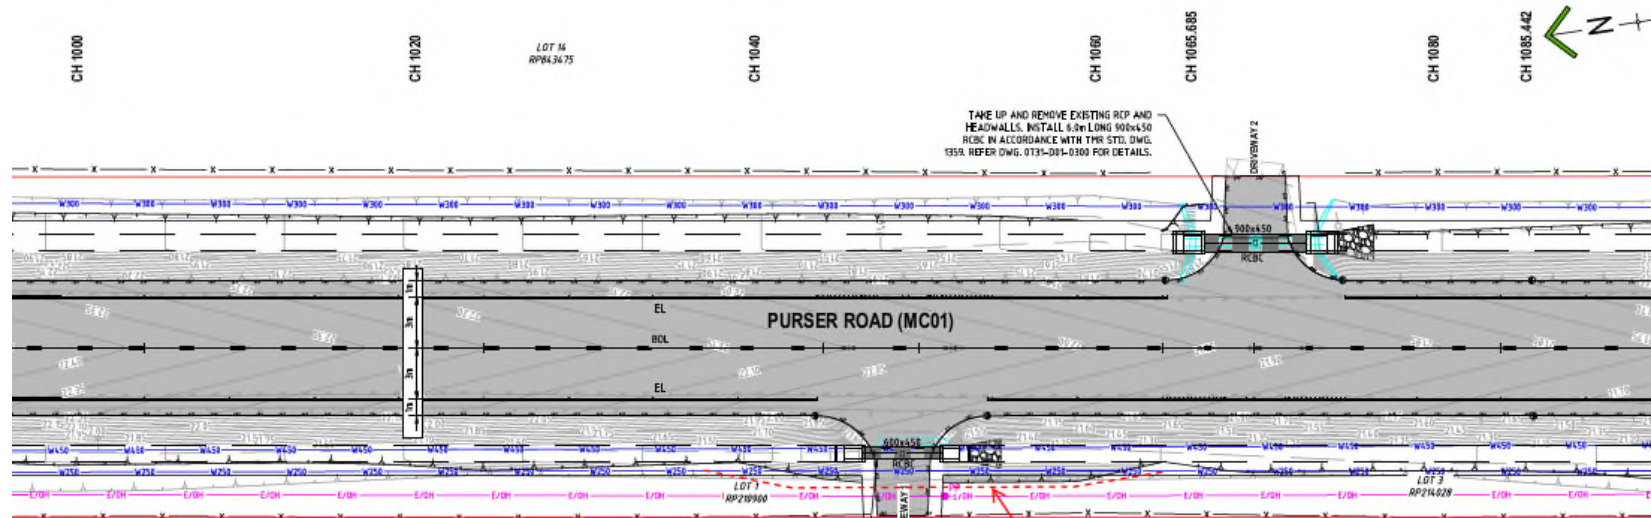

Road Reconstruction – Purser Road Road between Craignish Road and Green Acres Road

