

Road Pavement Rehabilitation – Lennox Street (Churchill Street to Woodstock Street)

PROJECT:

This project provides for road pavement rehabilitation works in Lennox Street between Churchill Street and Woodstock Street.

This project was identified for completion as part of Council’s road reconstruction prioritisation process due to the road’s current condition level.


PROJECT ESTIMATE:

\$3M (this project is partly funded by the Australian Government’s Local Roads and Community Infrastructure Program)

PROJECT SCOPE OF WORKS:

The project scope is as follows:

- Excavation and earthworks;
- Pavement rehabilitation works including new asphalt surfacing;
- Kerb and channel replacement;
- Construction of a new 1.3m wide concrete footpath on the northern side of Lennox Street and reconstruction of approximately 70m of existing 2m wide concrete footpath on the southern side of Lennox Street;
- Vehicle crossover/Driveway reconstruction at 293, 294, 295, 297x2, 298 & 300 (joint), 302, 303, 304, 305, 306, 307, 308x2, 309, 312, 313, 314x 2 (1xjoint), 315, 316 x 2 (1xjoint), 317, 320x2, 321 and 322x2 Lennox Street. (*reinstatement works will be completed in plain concrete only*);
- Kerb ramps;

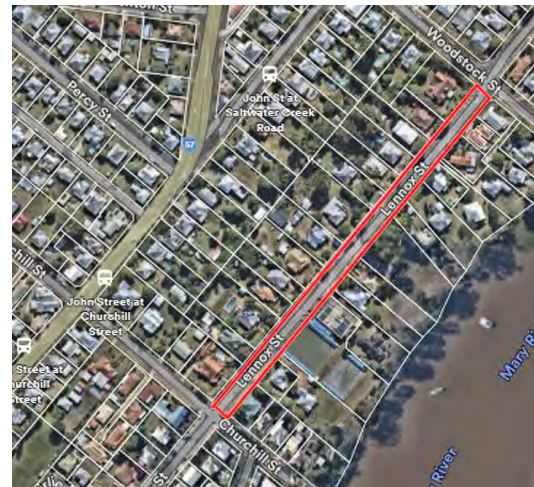

PROJECT SCOPE OF WORKS (CONTD):

- Upgrades to underground stormwater drainage;
- Reconstruction of the carparking area fronting the Doon Villa Bowls Club;
- Tree removal and trimming;
- Linemarking, topdressing and turfing of disturbed areas.



The traffic management plan that will be put in place for the duration of the construction period will be developed prior to works commencing.

INDICATIVE PROJECT MILESTONES	
April 2024	Final Design
April/June 2024	Tender Period
Aug 24/April 25	Construction Period
May 2025	Project Completion

Note: Project milestones are subject to contract and weather and may change.



Road Pavement Rehabilitation – Lennox Street (Churchill Street to Woodstock Street)

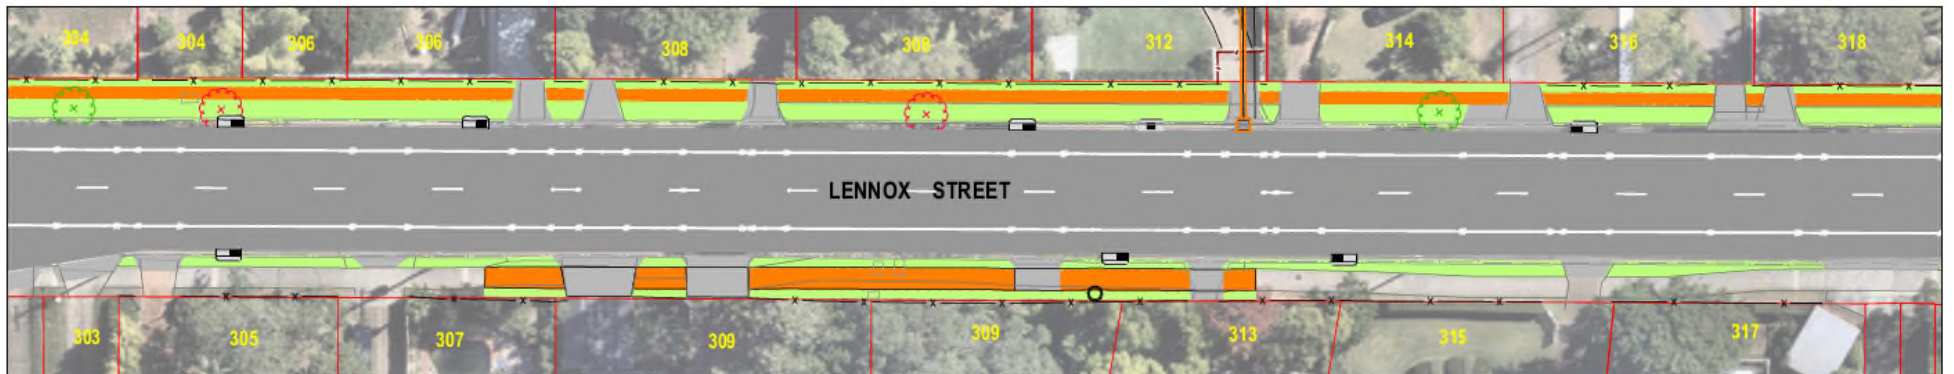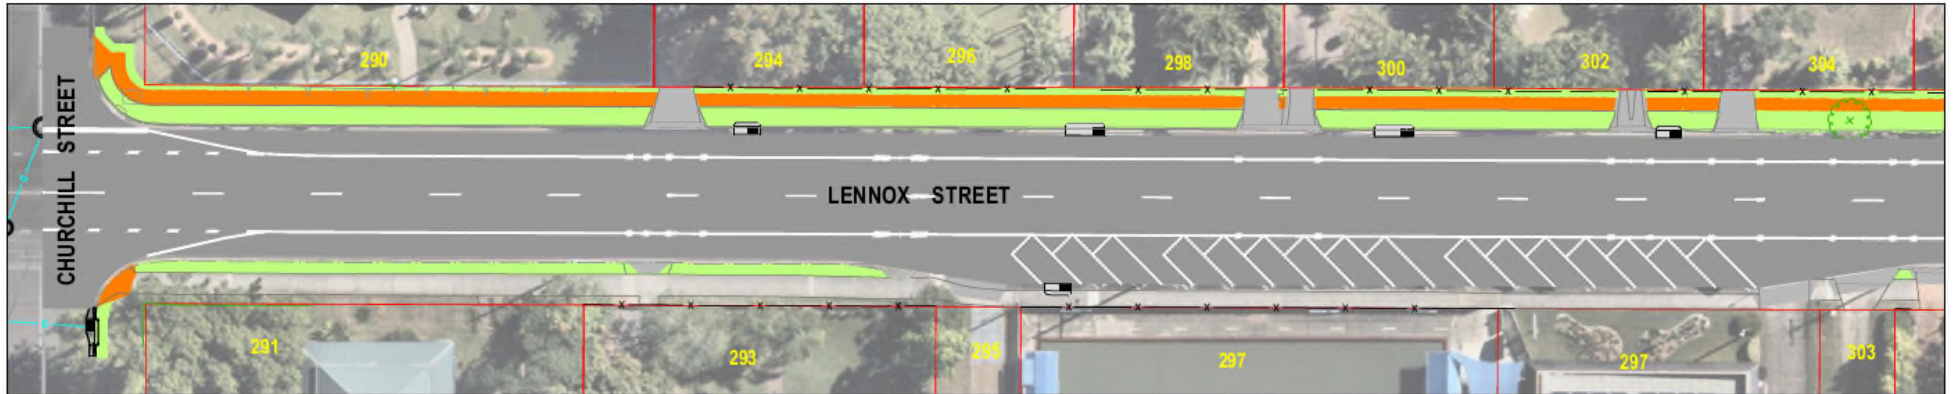

Road Pavement Rehabilitation – Lennox Street (Churchill Street to Woodstock Street)



LEGEND - PROPOSED WORKS

-  NEW ROAD PAVEMENT
-  NEW CONCRETE FOOTPATH
-  NEW CONCRETE DRIVEWAY
-  NEW TURF
-  NEW ROAD DRAINAGE INLET
-  TREE TO REMAIN
-  TREE TO BE REMOVED