

## Glenbar Road Culvert Replacement

### PROJECT:

This project provides for the replacement of the existing corrugated steel pipe culvert located on Glenbar Road (500m south of the Thinoomba Road intersection) with reinforced concrete stormwater pipes and associated headwalls.

These works are being undertaken as a result of Council's ongoing asset inspection program which identified that the existing steel pipe culvert was showing signs of failure and distress.

### PROJECT ESTIMATE:

\$760,000

### PROJECT SCOPE OF WORKS:

The project scope is as follows:

- Construction and subsequent removal of access tracks;
- Installation of reinforced concrete pipes under Glenbar Road with progressive removal of the existing corrugated steel pipe (cut and cover);
- Construction of new reinforced concrete headwalls, wingwalls and aprons;
- Reshaping of the inlet to suit the new apron and wingwalls and construction of dumped rock for outlet scour protection;
- Reinstatement works.




The traffic management plan that will be put in place for the duration of the construction period will be developed prior to works commencing however, the contractor is proposing the construction of a side track to ensure that no road closures are required whilst the culvert replacement works are completed.

INDICATIVE PROJECT MILESTONES	
January 2023	Final Design
Feb/March 2023	Tender Period
July/Nov 2024	Construction Period
Dec 2024	Project Completion

Note: Project milestones are subject to contract and weather and may change.

# Glenbar Road Culvert Replacement

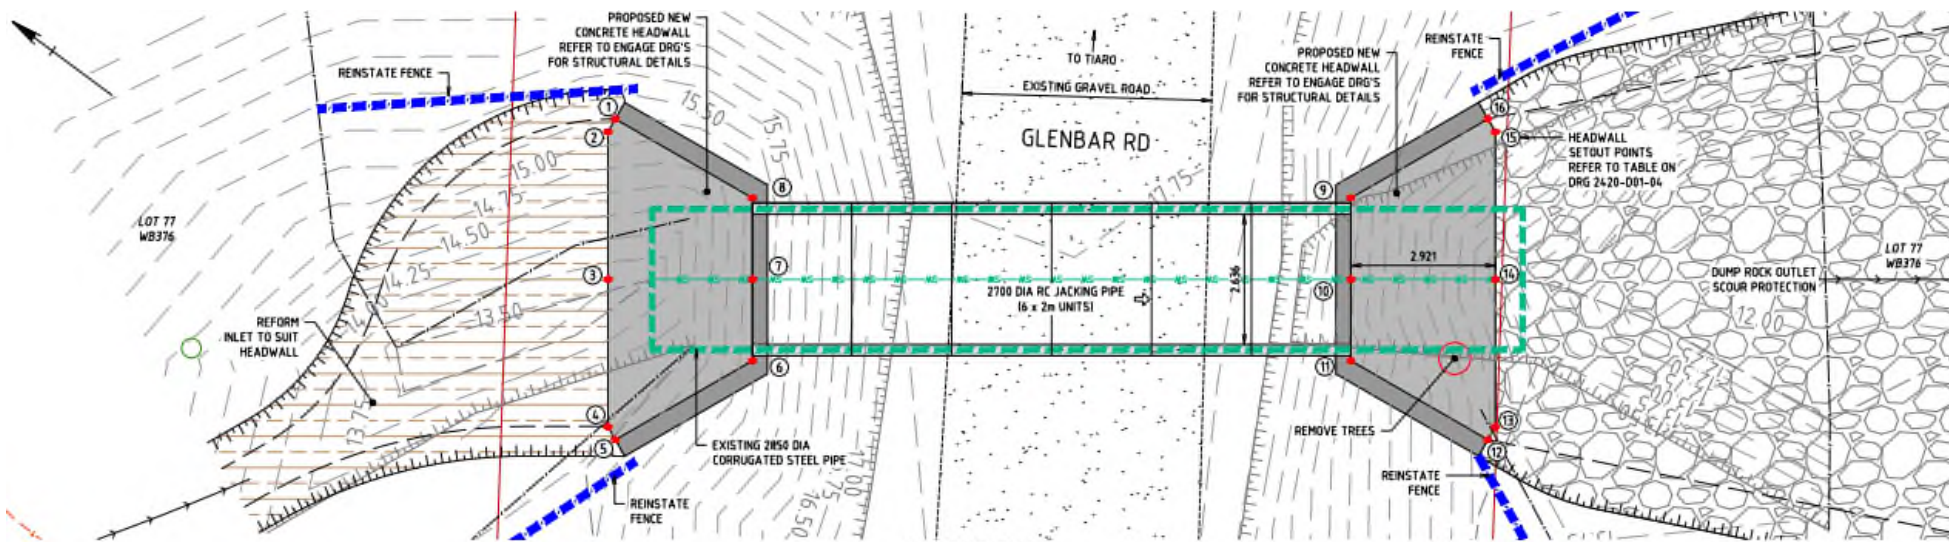

LAYOUT PLAN

SCALE 1:100